

FOUNDATION PLAN




GEA
GUYANA ENERGY AGENCY

Guyana Energy Agency
295 Quamina Street, Georgetown
Energy and Energy Statistic
Division

PROJECT:

Battery/ Inverter Facility

TITLE: Foundation Plan		
DRAWN BY: P.Kandhai	SCALE: 1/8" - 1'-0"	CADD. FILE:
SURVEY BY:	DATE: 2025/05/12	DRAWING NO. 1 OF 5
APPROVED BY:	REVISED BY:	SHEET NO. 1 OF 5 REV.
NOTES:		

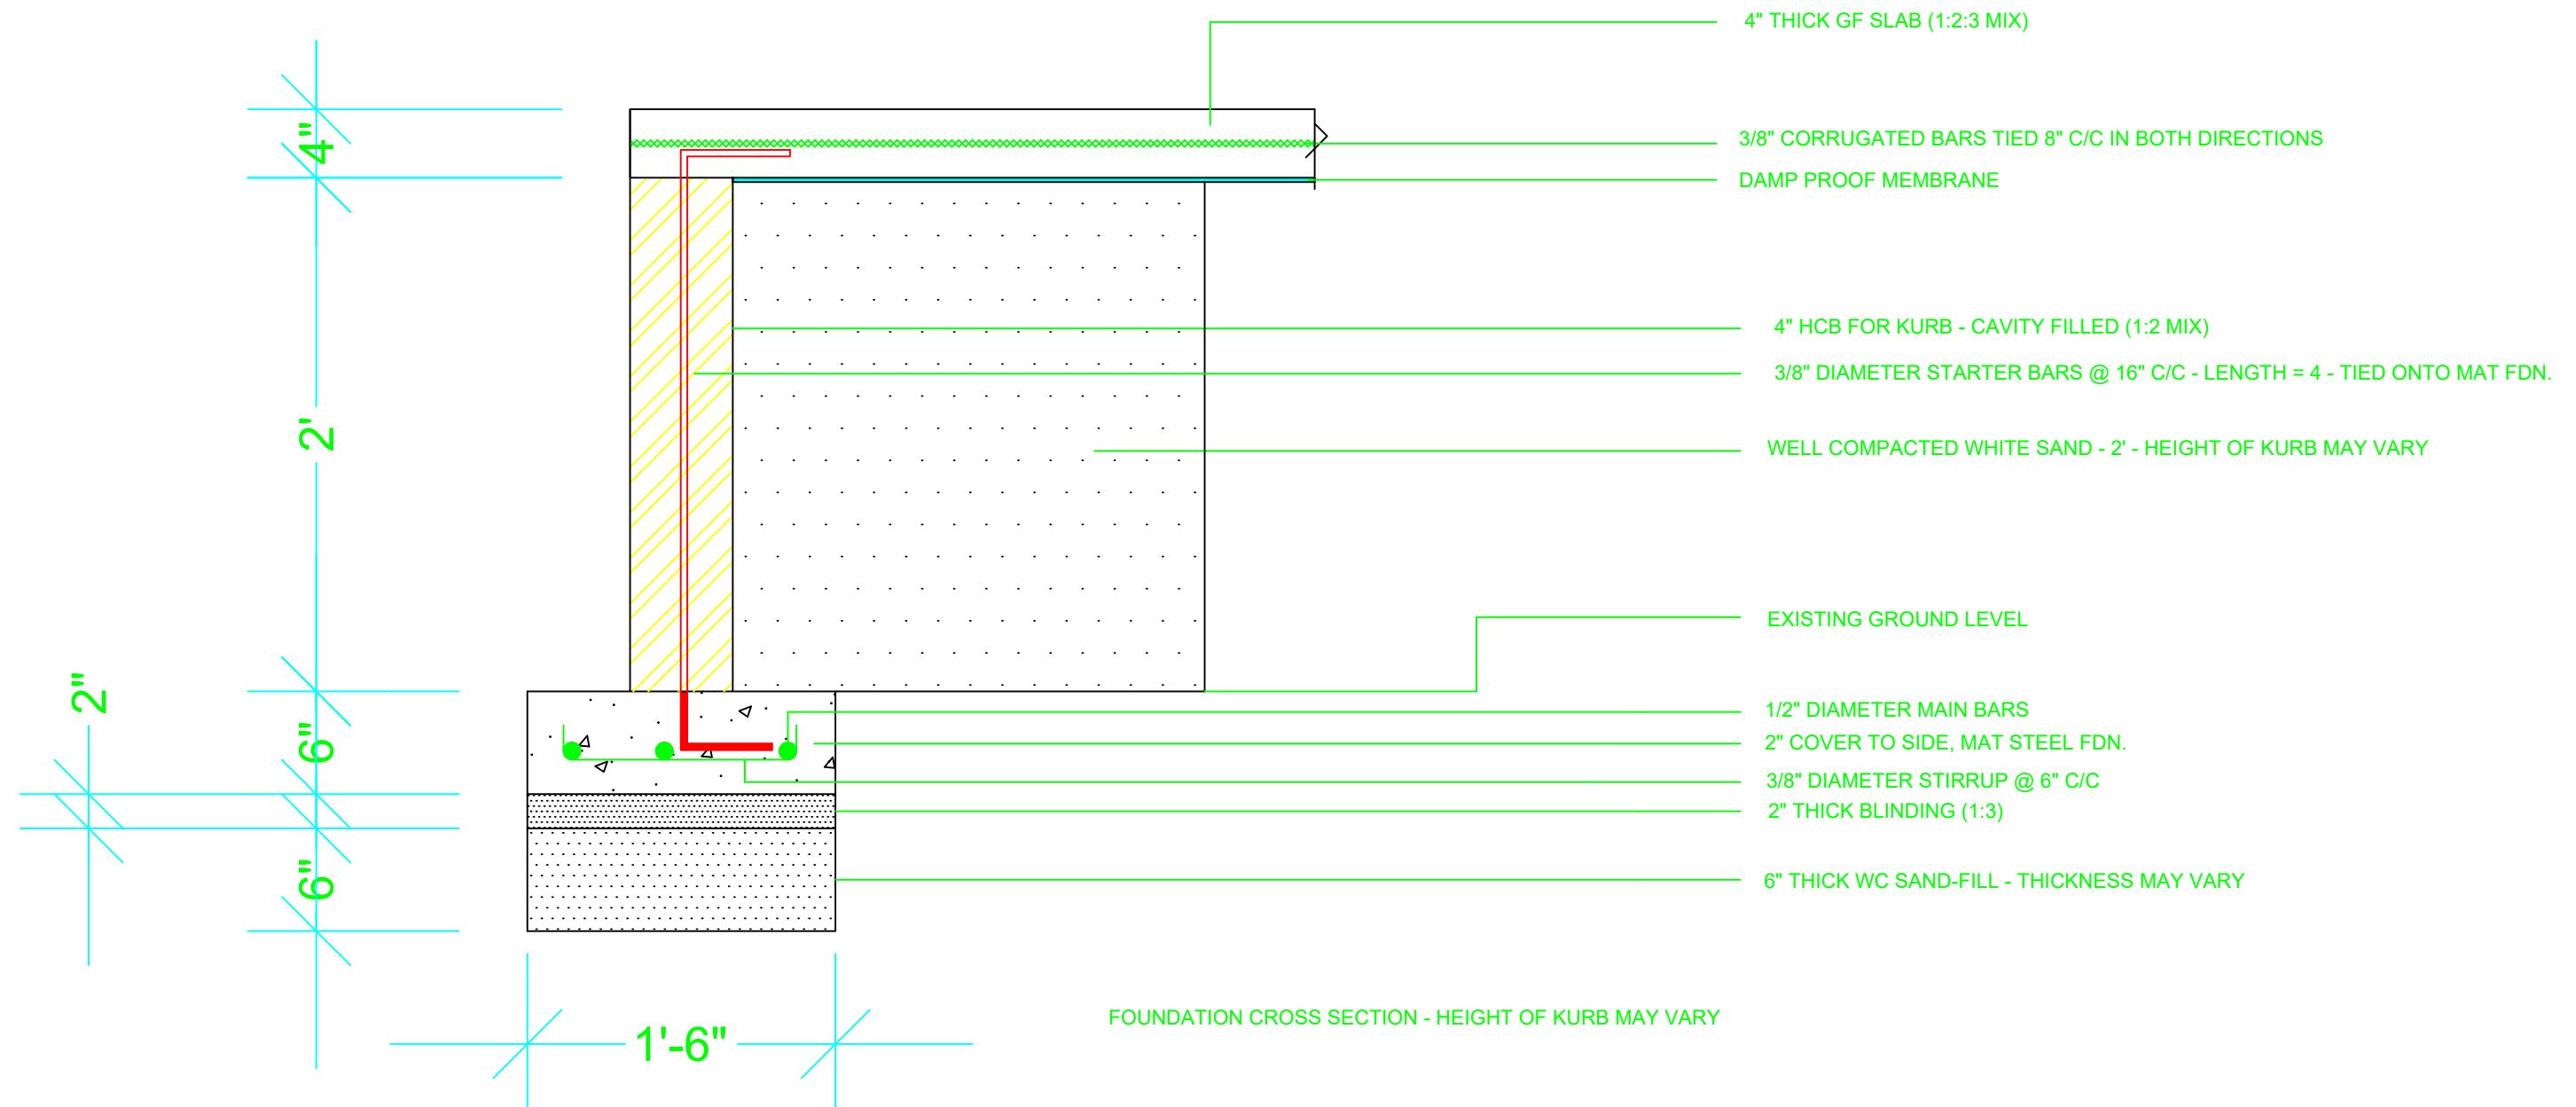


GEA
GUYANA ENERGY AGENCY

Guyana Energy Agency
295 Quamina Street, Georgetown
Energy and Energy Statistic
Division

PROJECT:
Battery /Inverter Facility

TITLE: Foundation Cross Section		
DRAWN BY: P.Kandhai	SCALE: 1/8" - 1'-0"	CADD. FILE:
SURVEY BY:	DATE: 2025/05/12	DRAWING NO. 2 OF 5
APPROVED BY:	REVISED BY:	SHEET NO. 1 OF 5 REV.
NOTES:		

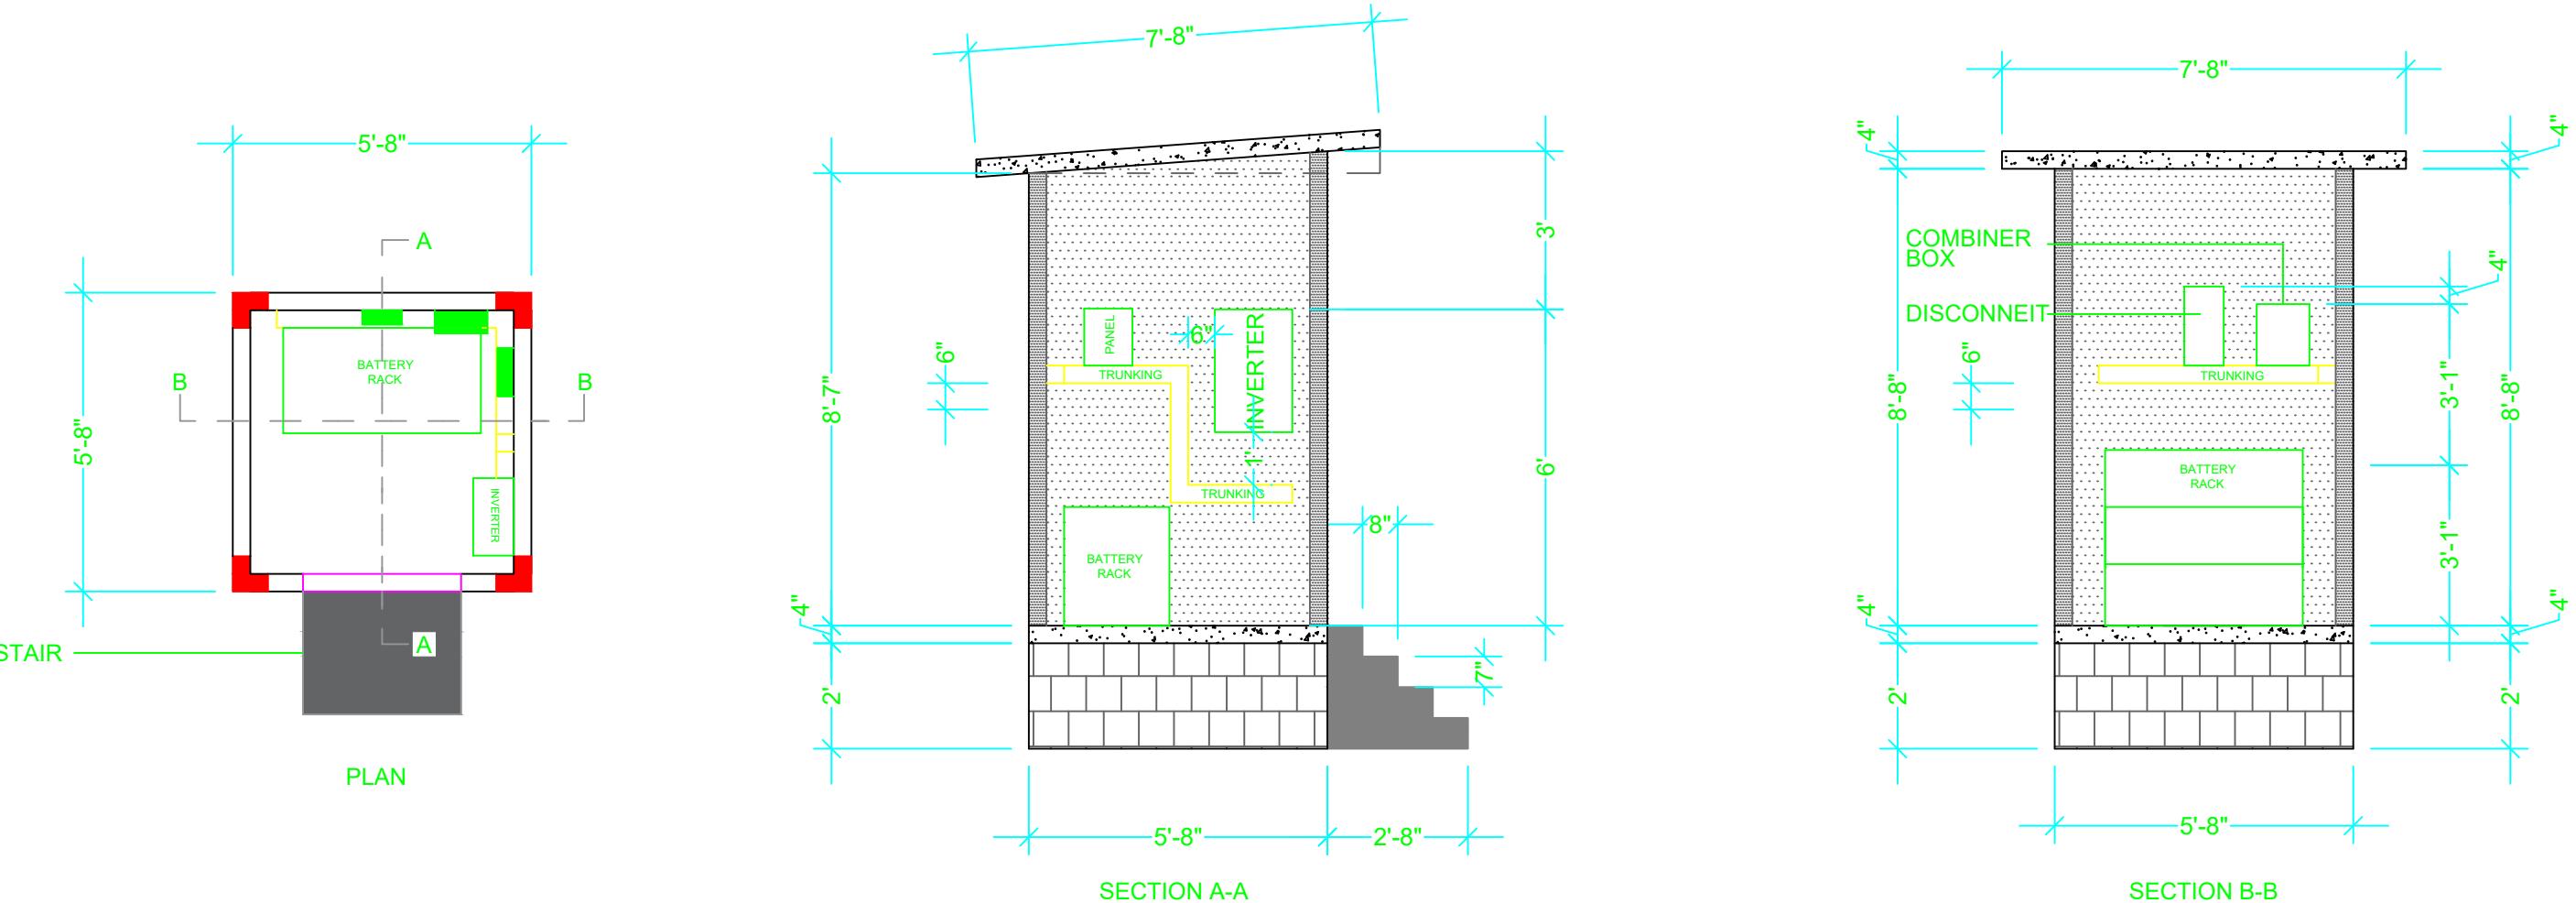


GEA
GUYANA ENERGY AGENCY

Guyana Energy Agency
295 Quamina Street, Georgetown
Energy and Energy Statistic
Division

PROJECT:
Battery/ Inverter Facility

Building Section		
DRAWN BY: P.Kandhai	SCALE: 1/8" - 1'-0"	CADD. FILE:
SURVEY BY:	DATE: 2025/05/12	DRAWING NO. 3 OF 5
APPROVED BY:	REVISED BY:	SHEET NO. 3 OF 5 REV.
NOTES:		

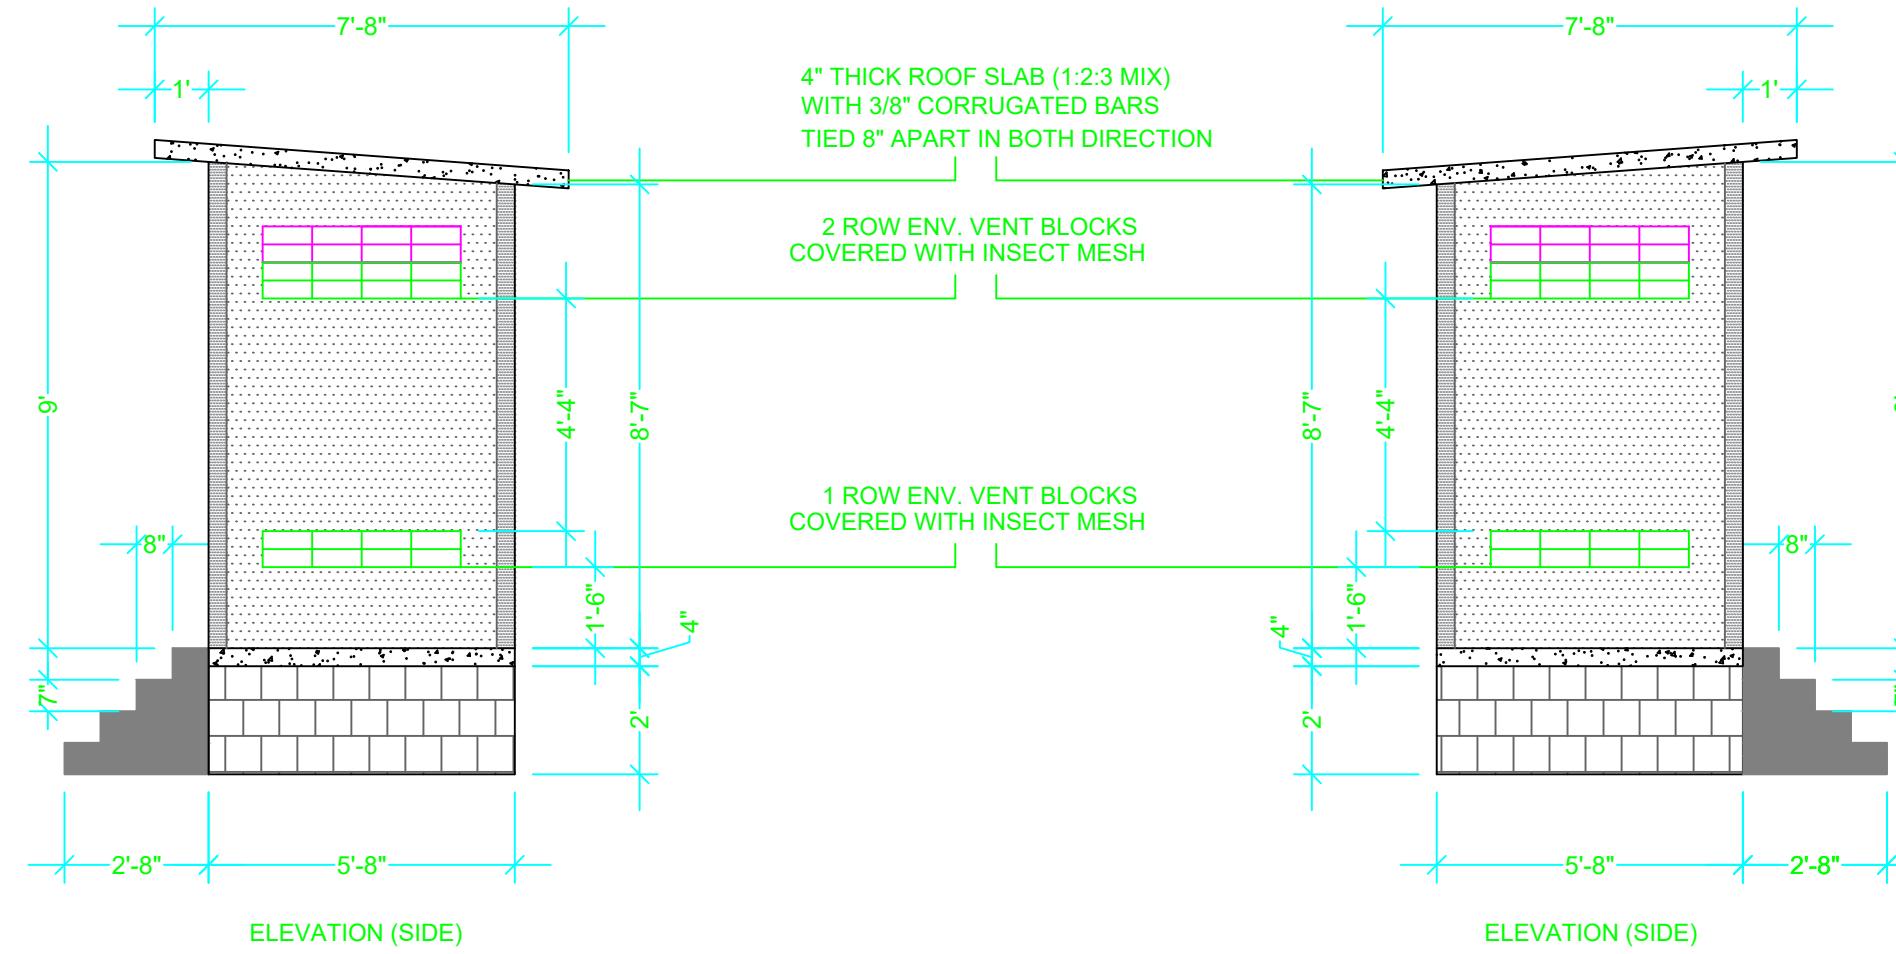



GEA
GUYANA ENERGY AGENCY

Guyana Energy Agency
295 Quamina Street, Georgetown
Energy and Energy Statistic
Division

PROJECT:

Battery/Inverter Facility

TITLE: Elevation (Side)		
DRAWN BY: P.Kandhai	SCALE: 1/8" - 1'-0"	CADD. FILE:
SURVEY BY:	DATE: 2025/05/12	DRAWING NO. 4 OF 5
APPROVED BY:	REVISED BY:	SHEET NO. 4 OF 5 REV.
NOTES:		

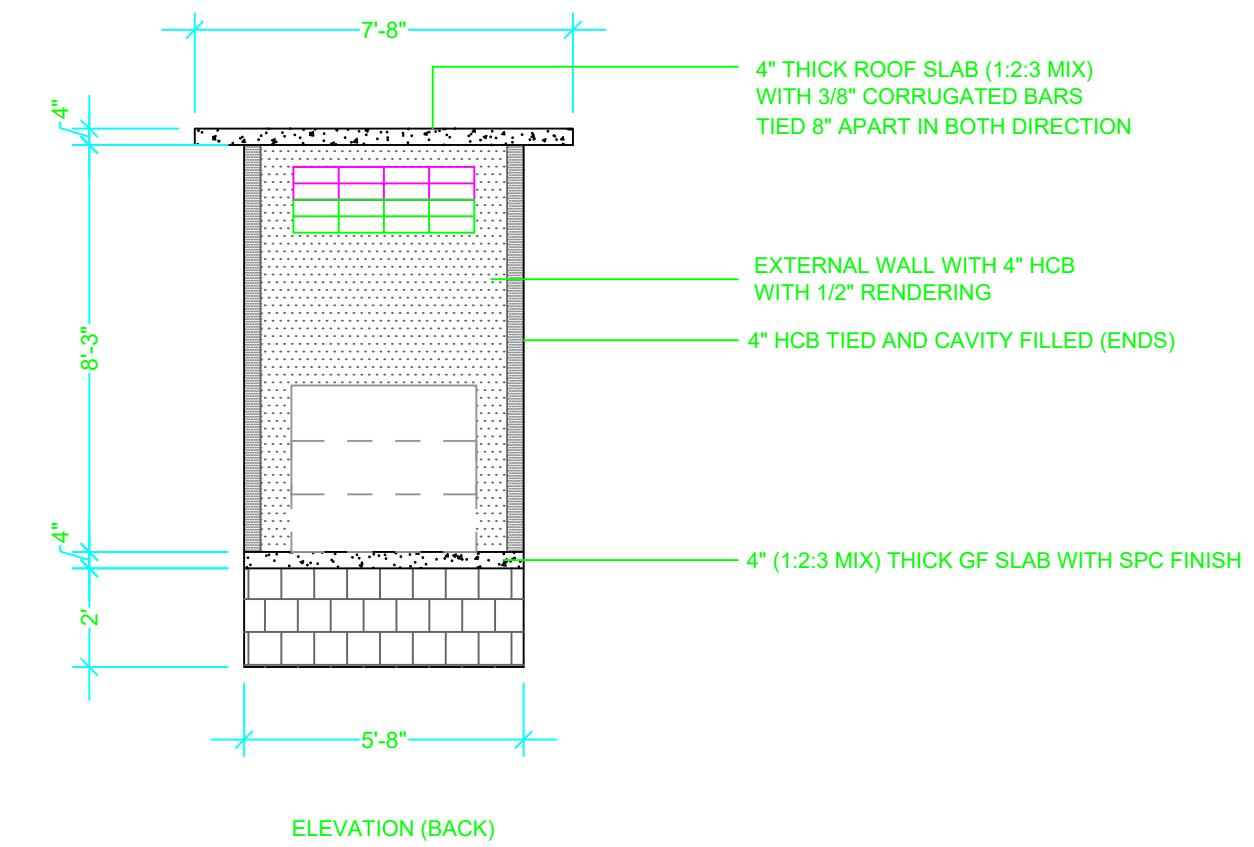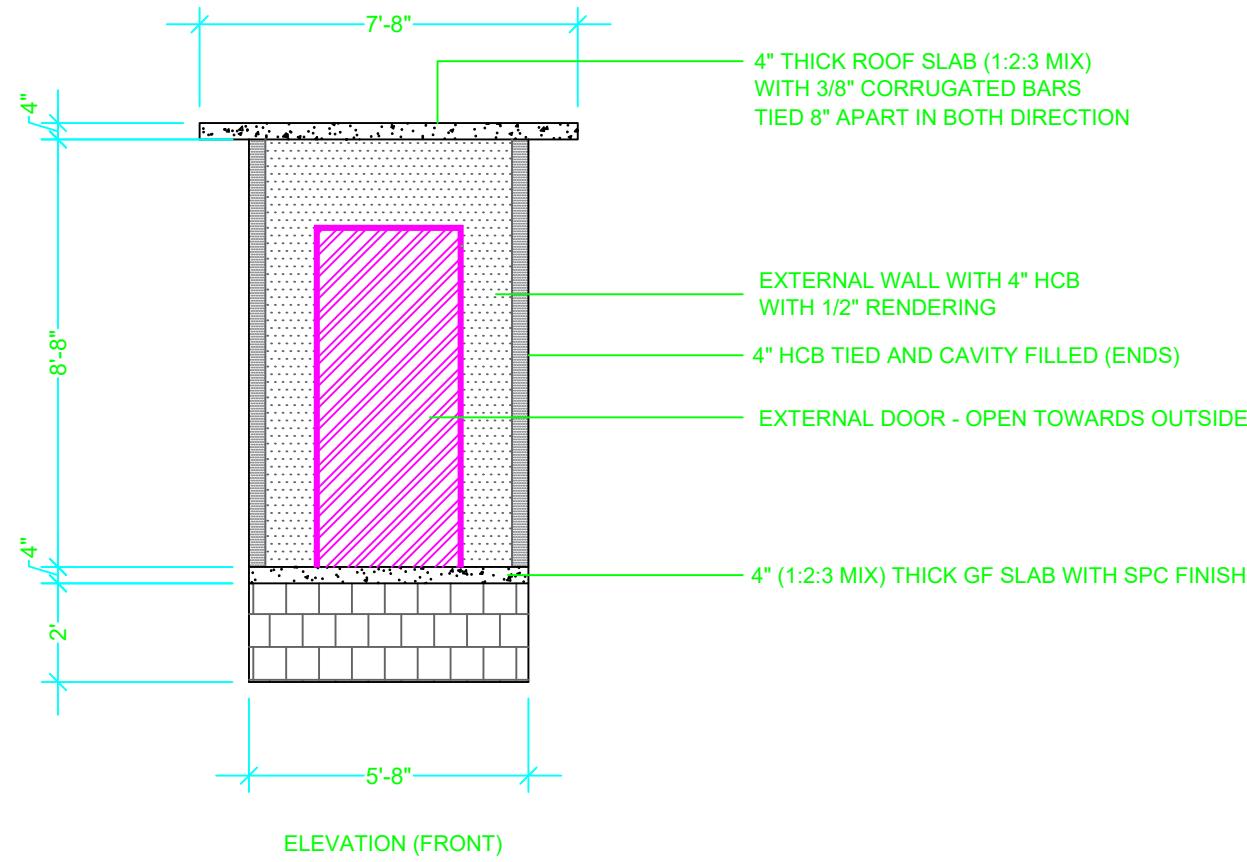

GEA
GUYANA ENERGY AGENCY

Guyana Energy Agency
295 Quamina Street, Georgetown
Energy and Energy Statistic
Division

PROJECT:

Battery/Inverter Facility

TITLE: Elevation (Front & Back)		
DRAWN BY: P.Kandhai	SCALE: 1/8" - 1'-0"	CADD. FILE:
SURVEY BY:	DATE: 2024/04/04	DRAWING NO. 5 OF 5
APPROVED BY:	REVISED BY:	SHEET NO. 5 OF 5 REV.
NOTES:		