



295 QUAMINA STREET, GEORGETOWN

ENERGY & ENERGY STATISTIC

DIVISION

Construction of carport at: Lot 3 - Linden Electricity Company Inc, Region 10

Drawn by: D. Shivcharan

Scale: N/A


Survey by: Date: 2025-06-18

Date: 2025-06-18

Approved by:

Revised by:

Sheet No.: 2 of 6

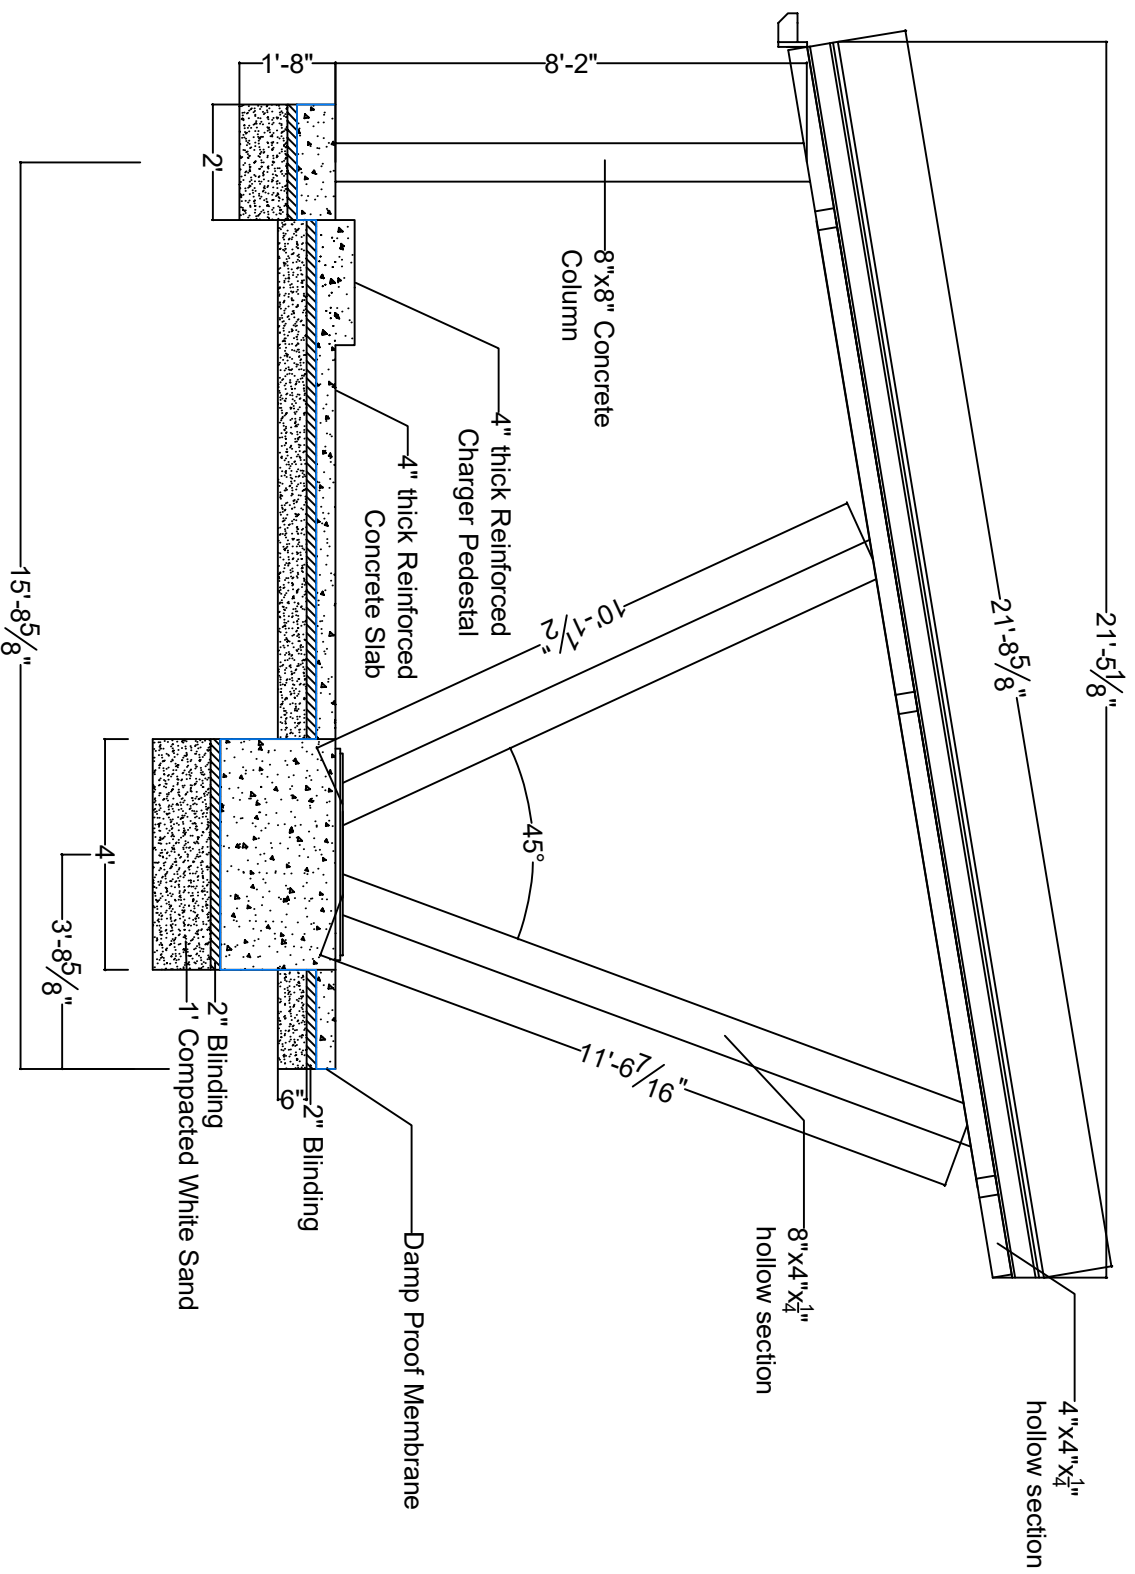

Side Elevation