



Section B-B Details

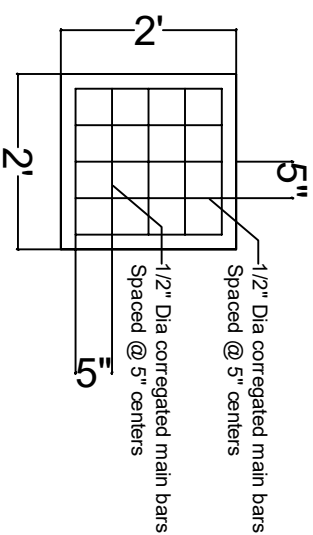

Sectin B-B Details

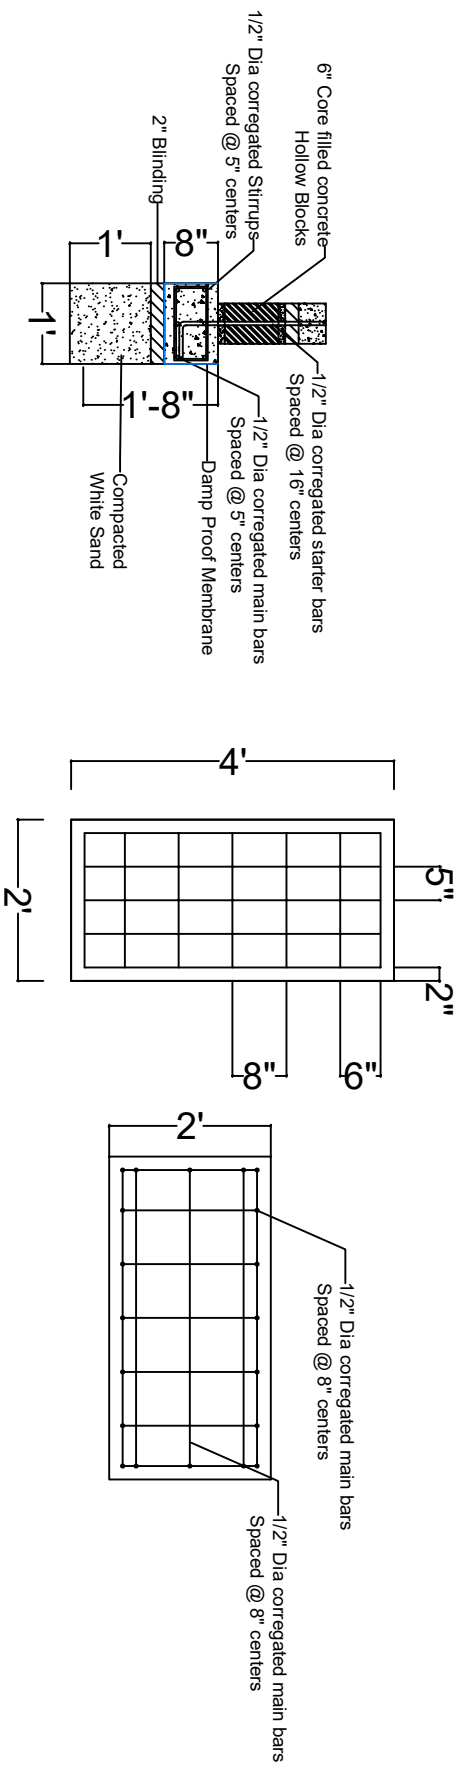

Strip Foundation

Section Details

Front Pad
Reinforcement Layout



GEA

Guyana Energy Agency
295 QUAMINA STREET, GEORGETOWN
ENERGY & ENERGY STATISTIC
DIVISION

PROJECT:

Construction of airport at: Lot 1 - University of Guyana
Turkeyen Campus, Region 4

Name: Front & Back Pad Rebar Layout & Details

Drawn by: D. Shiwcharan	Scale: N/A	CAD File:
Survey by:	Date: 2025-06-18	DWG No. : 4
Approved by:	Revised by:	Sheet No. : 4 of 6